


GARA CENTRALA DIN BUCURESCI

PLAN DE SITUATIE AL GARILOR DE CALATORI SI MAFURI

SOLUTIA I

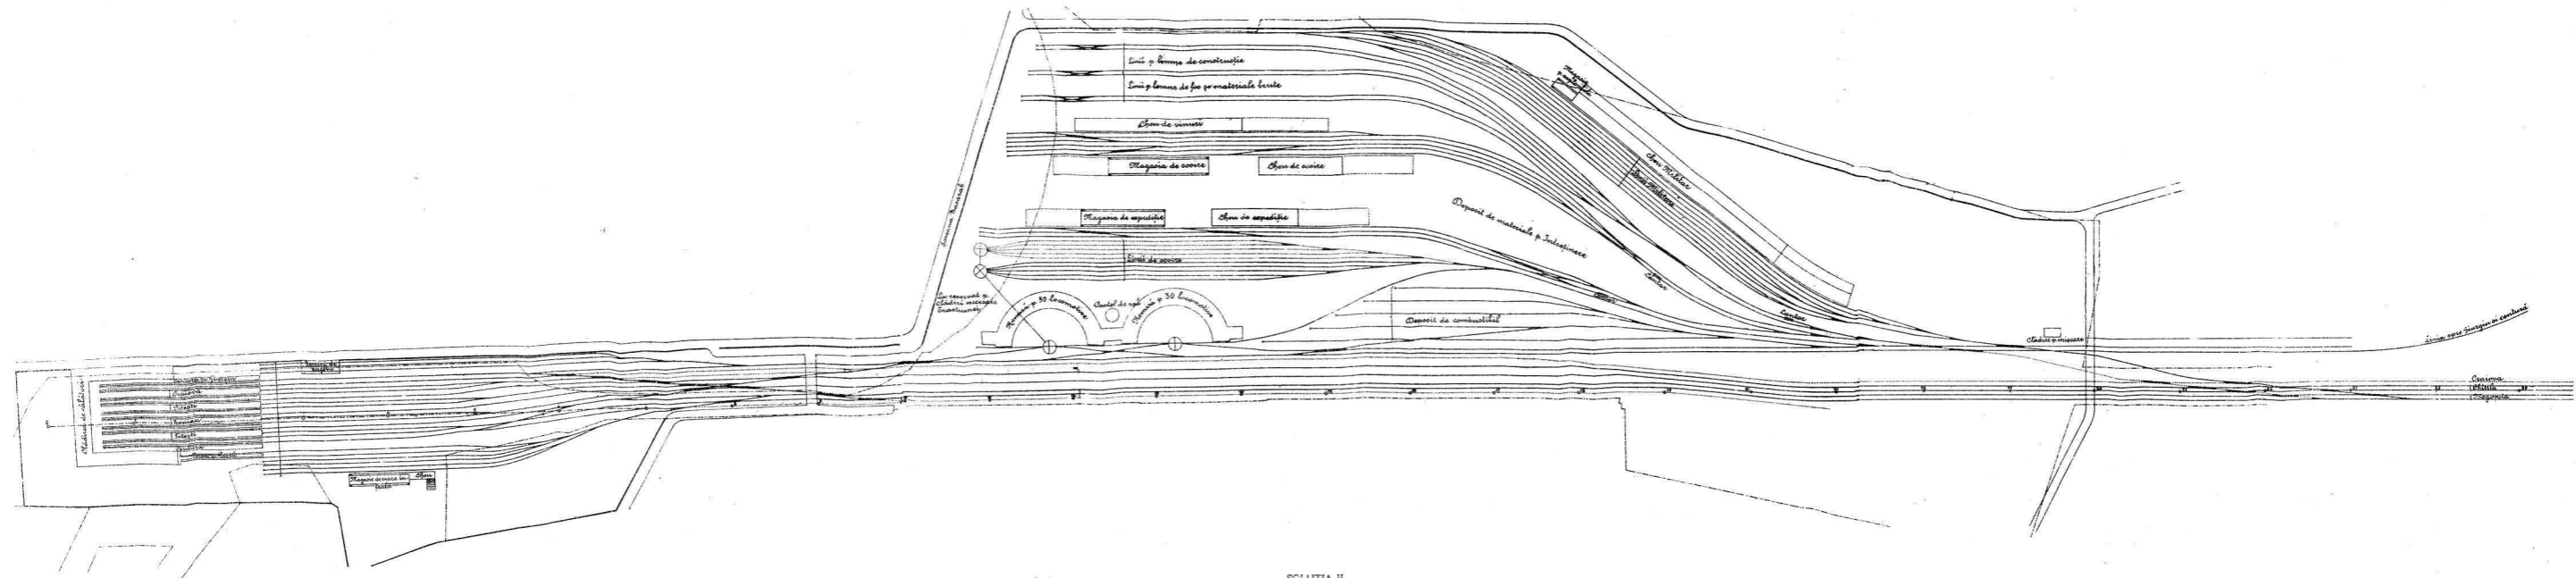

SOLUTIA II

