



POD PESTE BORCEA LA FETESTI

ELEVATIE

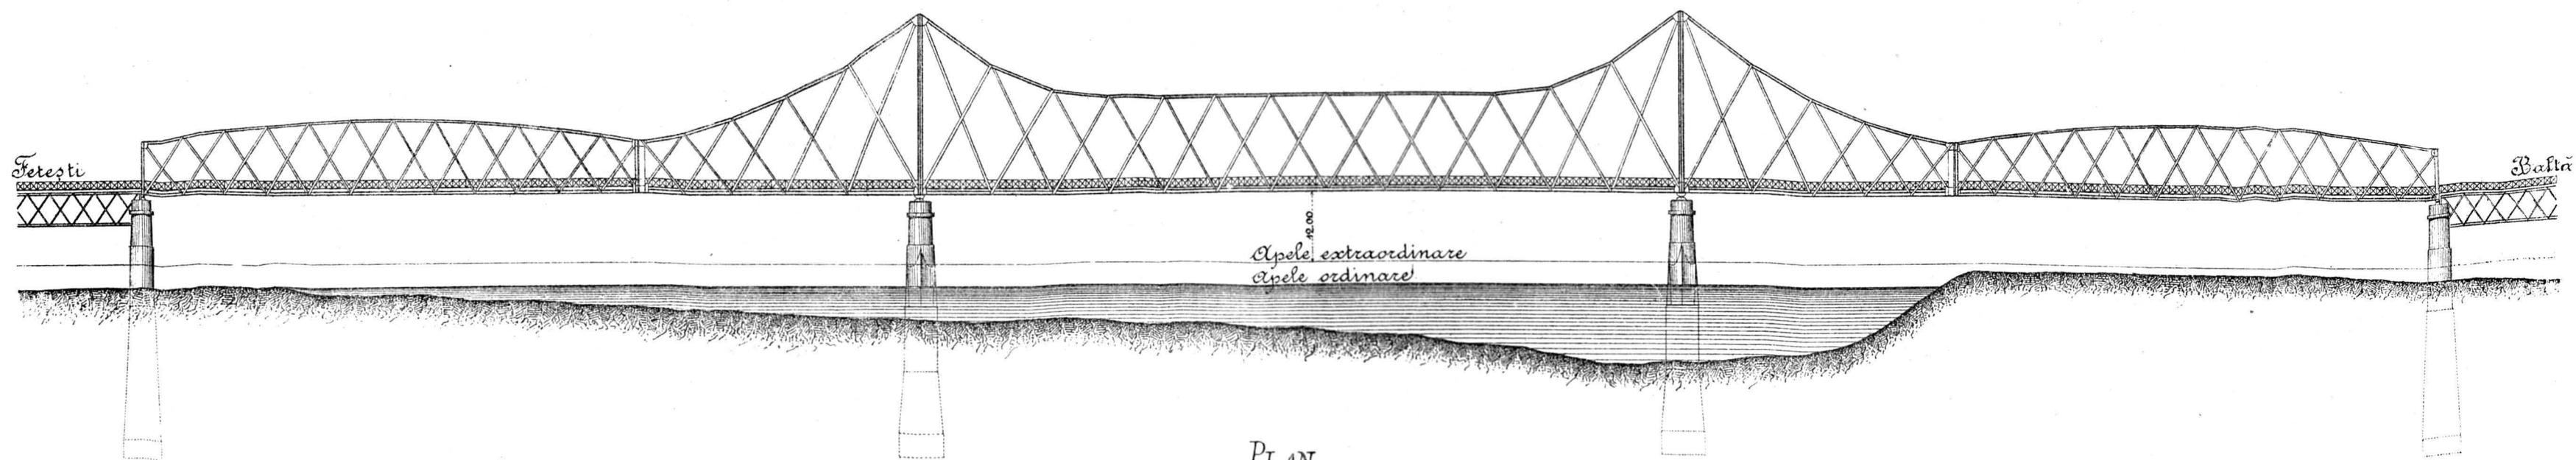

PLAN

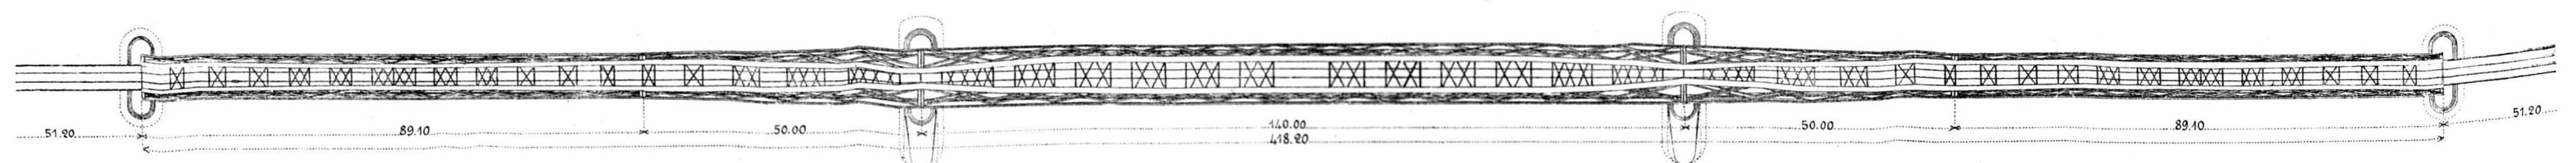

Scara

