

Pod peste Pengea



Sectie transversala

Sectie cd

Elevatie

Scara

Scara

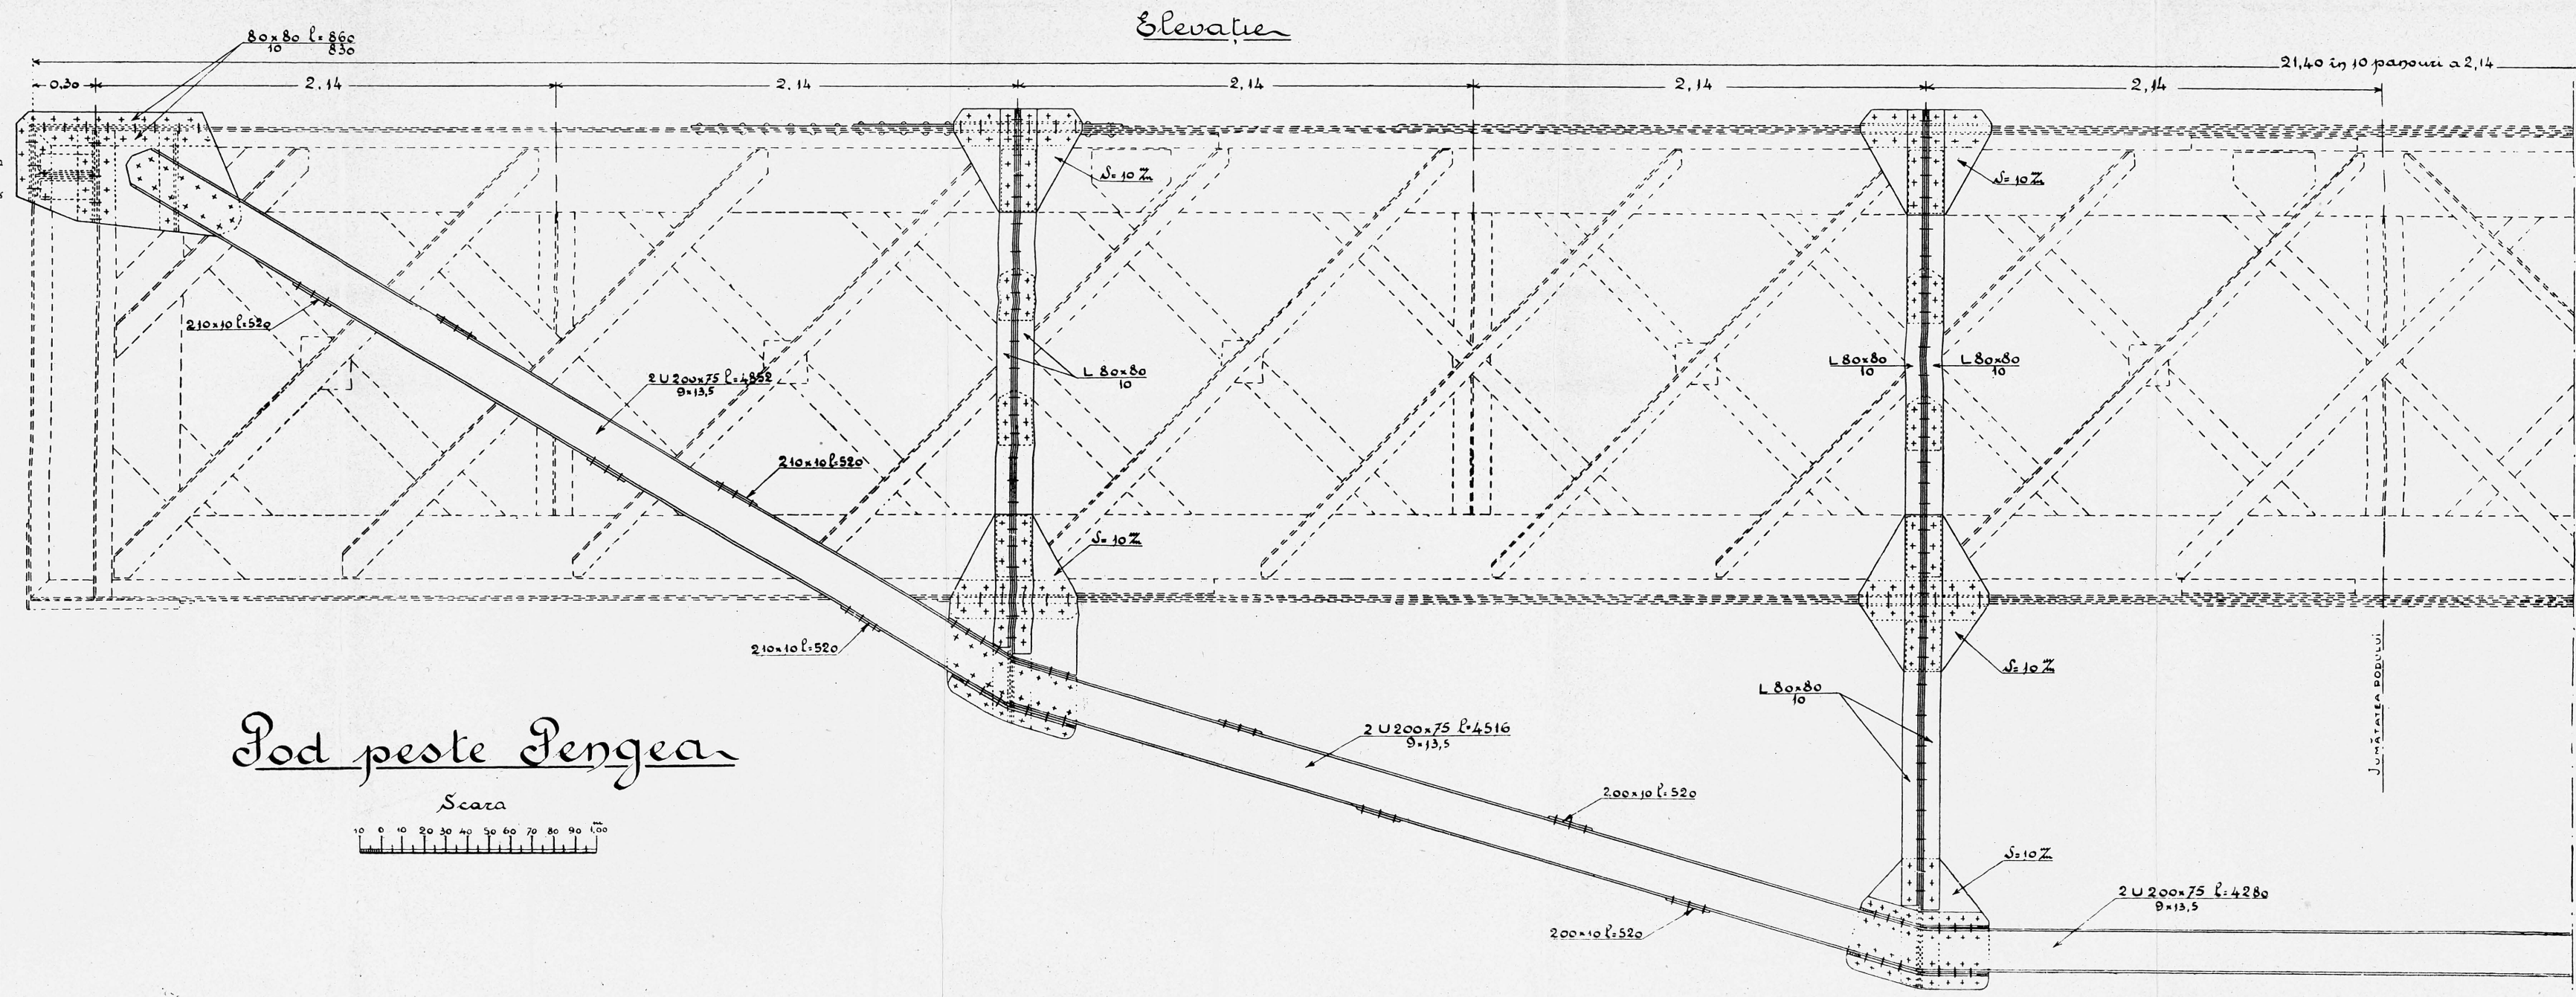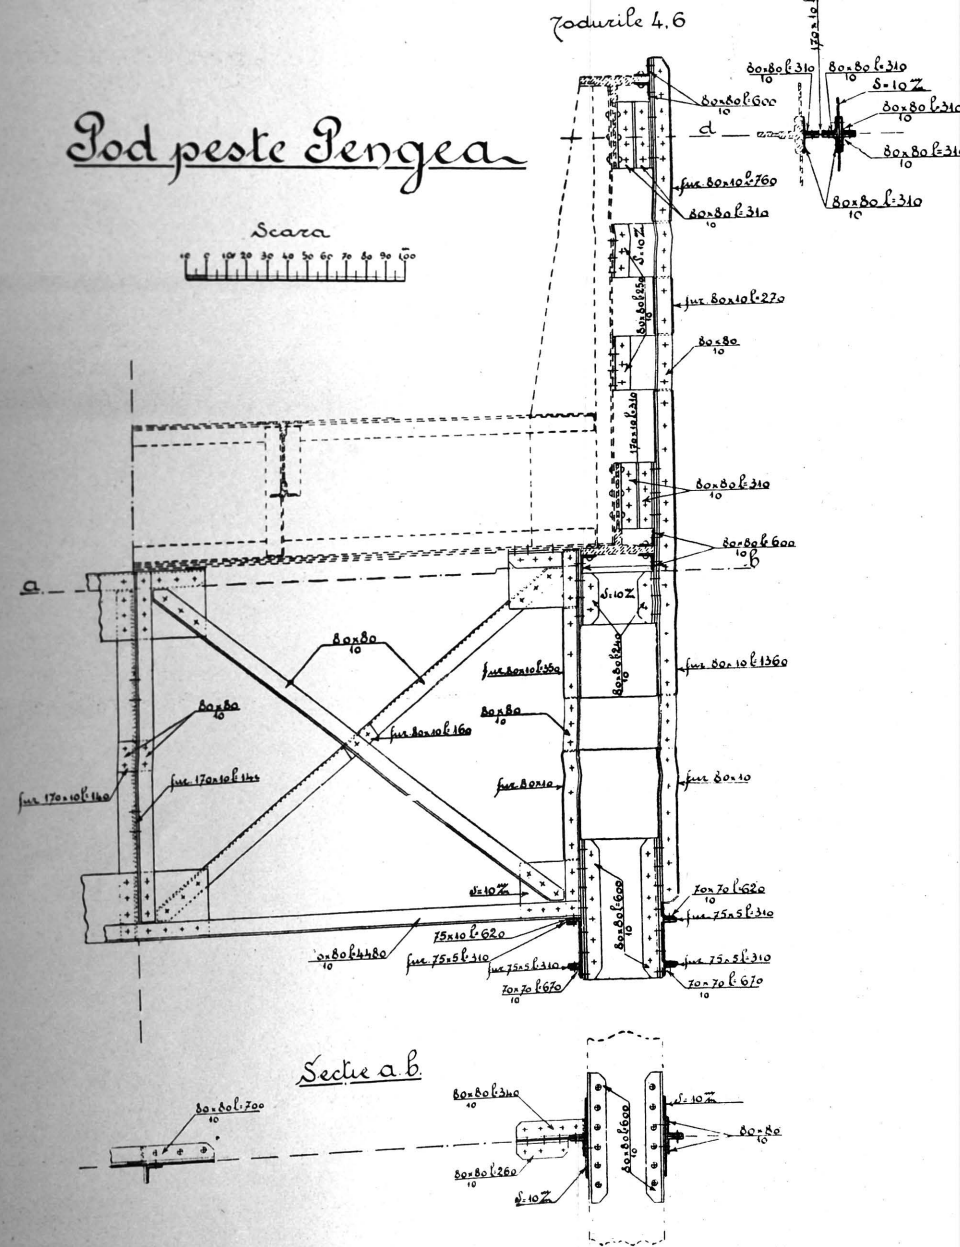

Pod peste Pengea

JU. MĂTĂLEA BOBULUI